


DURUM HARİTASI

İLİ : İZMİR
 İLÇESİ : KARŞIYAKA
 MAH./KÖY : ÖRNEKKÖY-İMBATLI
 PAFTA : 26L-IIIB-26L-IIIC

ADA/PARSEL NO
 2672/80-208-209-210-211-221
 237-238-239-240-241-242-243-244
 35002/1-2-3-4 35065/5-6
 35066/1-2-3-4-5-6-7-8-10-11-12-13
 35067/1-2-3-4-5-6-7-8-9-14
 35069/3 35070/-7-8-9-10-11-12-13
 14-15-16-26 35071/1-2-10-11-12-13
 14-15-16 35072/18-19-20 35073/13-14-15-16
 35080/9-10-11-13-14-15-16-18-23 35081/12
 13-14 35087/1-2-4-5-6-7-8-11-12

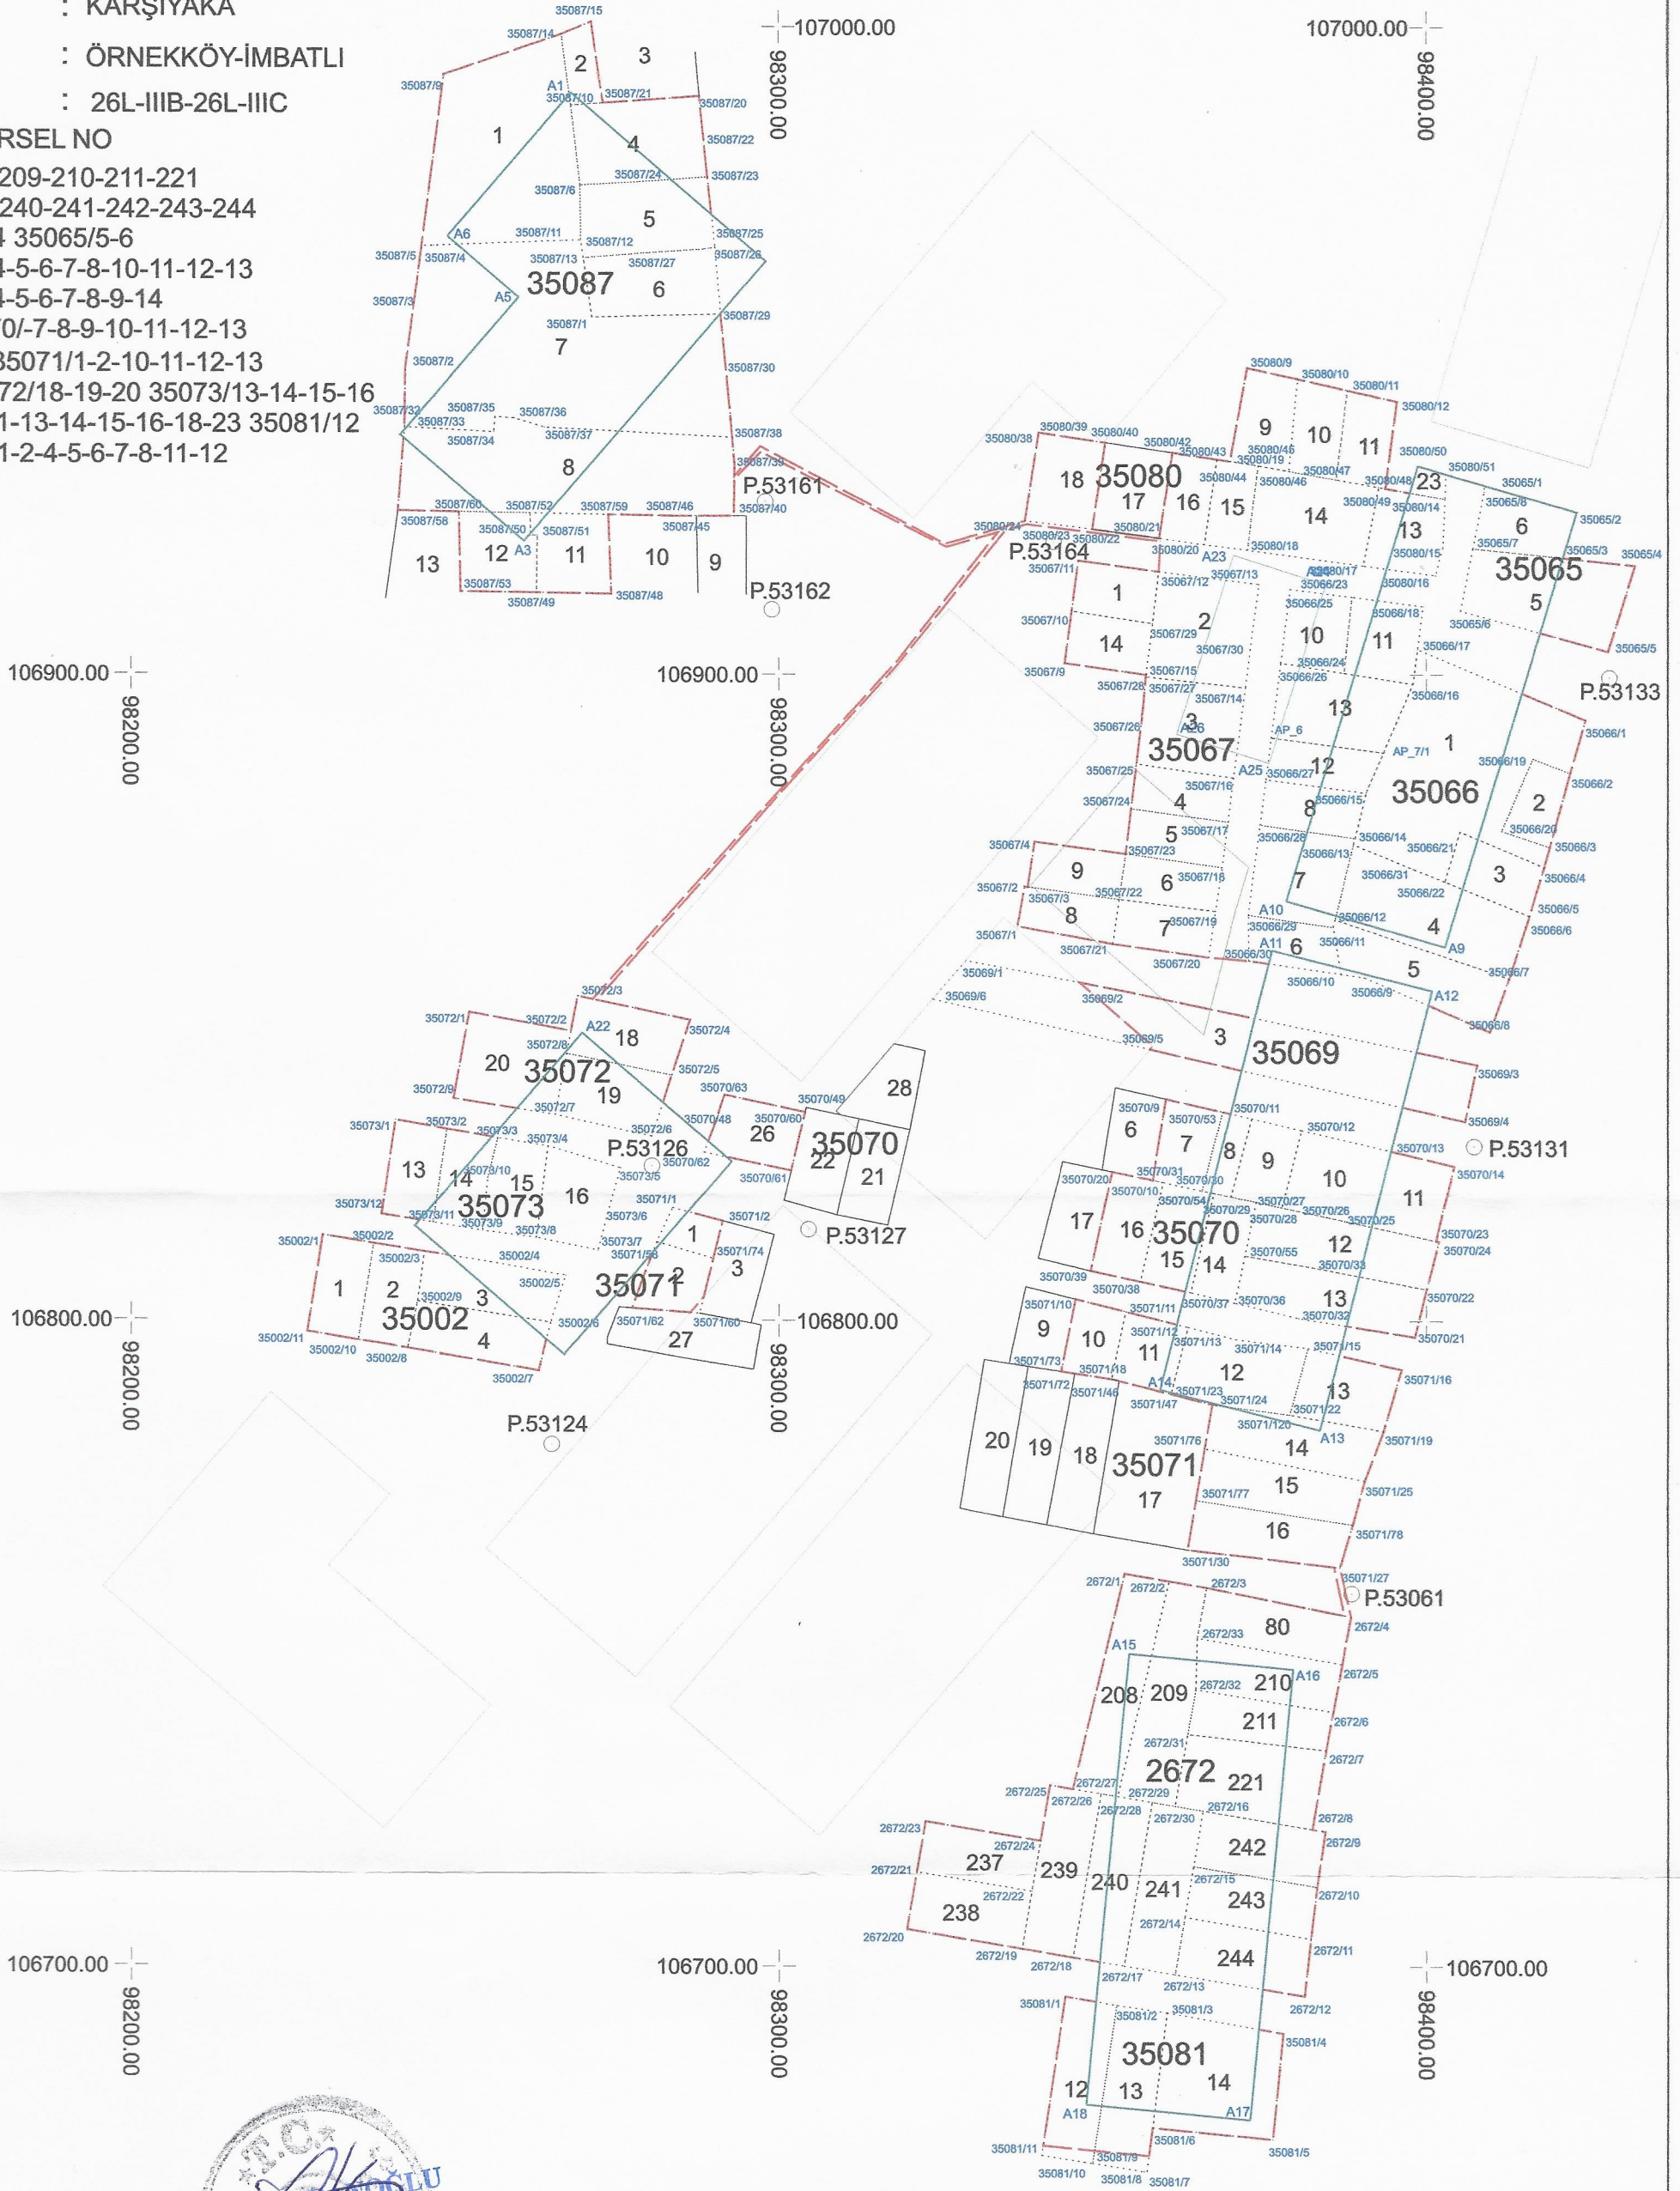

Tamer GÜNGÖR
 Harita Teknikeri

DÜZENLEYEN	UYGUNDUR		KADASTRO MÜDÜRLÜĞÜ
	BELEDİYE / ÖZEL İDARE		
ADI SOYADI	KONTROL EDEN	ONAYLAYAN	KONTROL MÜHENDİSİ
TARİH	Önder ÇAKIR Harita Mühendisi	Cihan KARANÖĞLU Proje Teknik Kontrol Müdürü V.	
İMZA			